


Approved 'A'

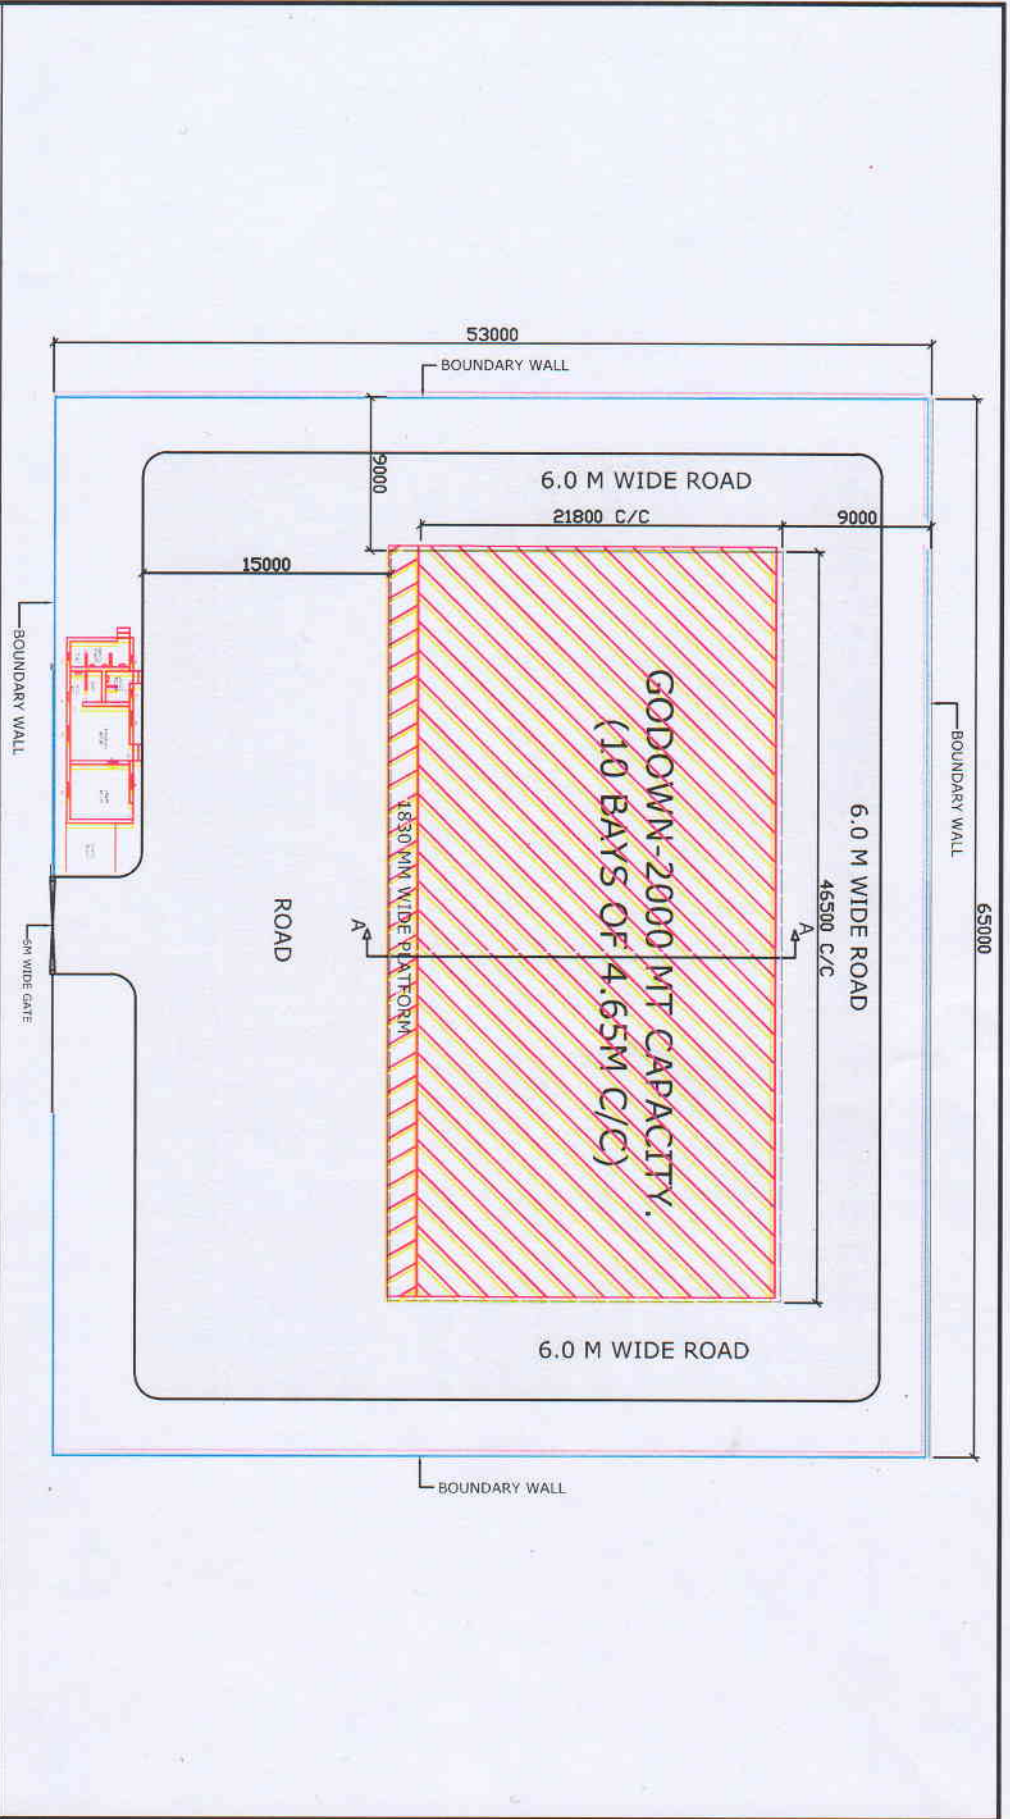

REFERENCES
 BOUNDARY WALL SHOWN THUS
 EXISTING GODDOWNS SHOWN THUS
 EXISTING ROADS SHOWN THUS
 EXISTING ANCILLARY BLDGS.



NOTES

1. FOR SECTION- AA REFER DRGND-CWC/LDP/MANREGS/9
2. FOR OFFICE BLOCK DETAILS REFER DRGND CWC/LDP/MANREGS/10/11 & 12 RESPECTIVELY

APPROVED BY:-

A.K. AGARWAL
 EXECUTIVE ENGINEER

S.K. SHARMA
 SUPERINTENDING ENGINEER

CENTRAL WAREHOUSING CORPORATION

DRG. NO.-CWC/LOP/MANREGS/4

SCALE:- N.T.S.
 DEALT:- VISIONS
 CHECKED:-

LAYOUT PLAN FOR 2000 MT CAPACITY GODOWN FOR IMPLEMENTATION OF NATIONAL FOOD SECURITY ACT.

TITLE:-
 PROPOSED GODDOWN OF 2000 MTC.