


Annex A

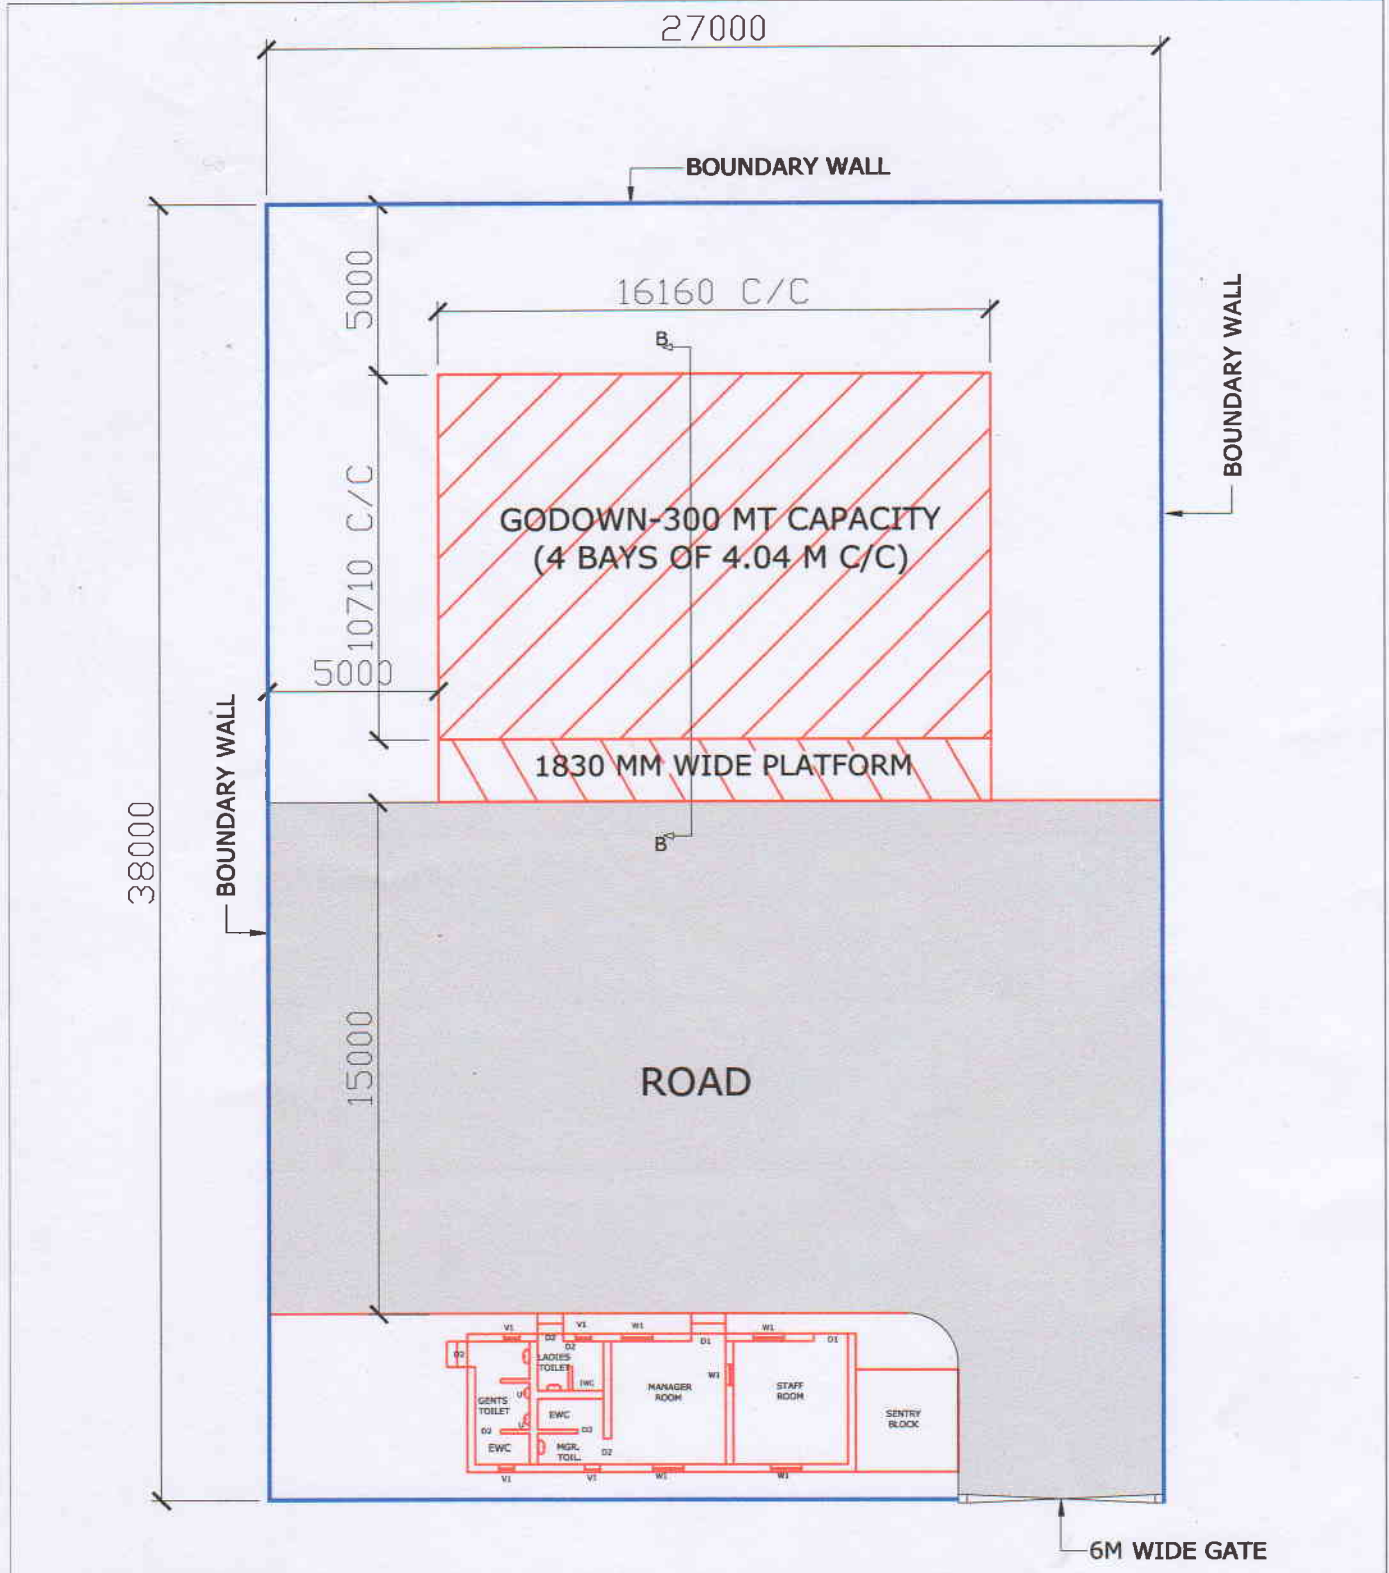

**REFERENCES**  
 BOUNDARY WALL SHOWN THUS [Blue line]  
 EXISTING GODOWNS SHOWN THUS [Red hatched area]  
 EXISTING ROADS SHOWN THUS [Grey area]  
 EXISTING ANCILLIARY BLDGS. [Red outline]

**NOTES**  
 1. FOR SECTION- BB REFER DRGNO -CWC/LOP/MANREGS/8  
 2. FOR OFFICE BLOCK DETAILS REFER DRGNO -CWC/LOP/MANREGS/10,11 & 12 RESPECTIVELY

APPROVED BY:-

A.K.AGARWAL  
 EXECUTIVE ENGINEER

S.K SHARMA  
 SUPERINTENDING ENGINEER

**CENTRAL WAREHOUSING CORPORATION**

DRG.NO-CWC/LOP/MANREGS/1



SCALE:- NTS.  
 DEALT:- WECONS  
 CHECKED:-

LAYOUT PLAN FOR 300 MT CAPACITY GODOWN FOR IMPLEMENTATION OF NATIONAL FOOD SECURITY ACT.

TITLE:-

PROPOSED GODOWN OF 300 MTC.