


Annex 'A'

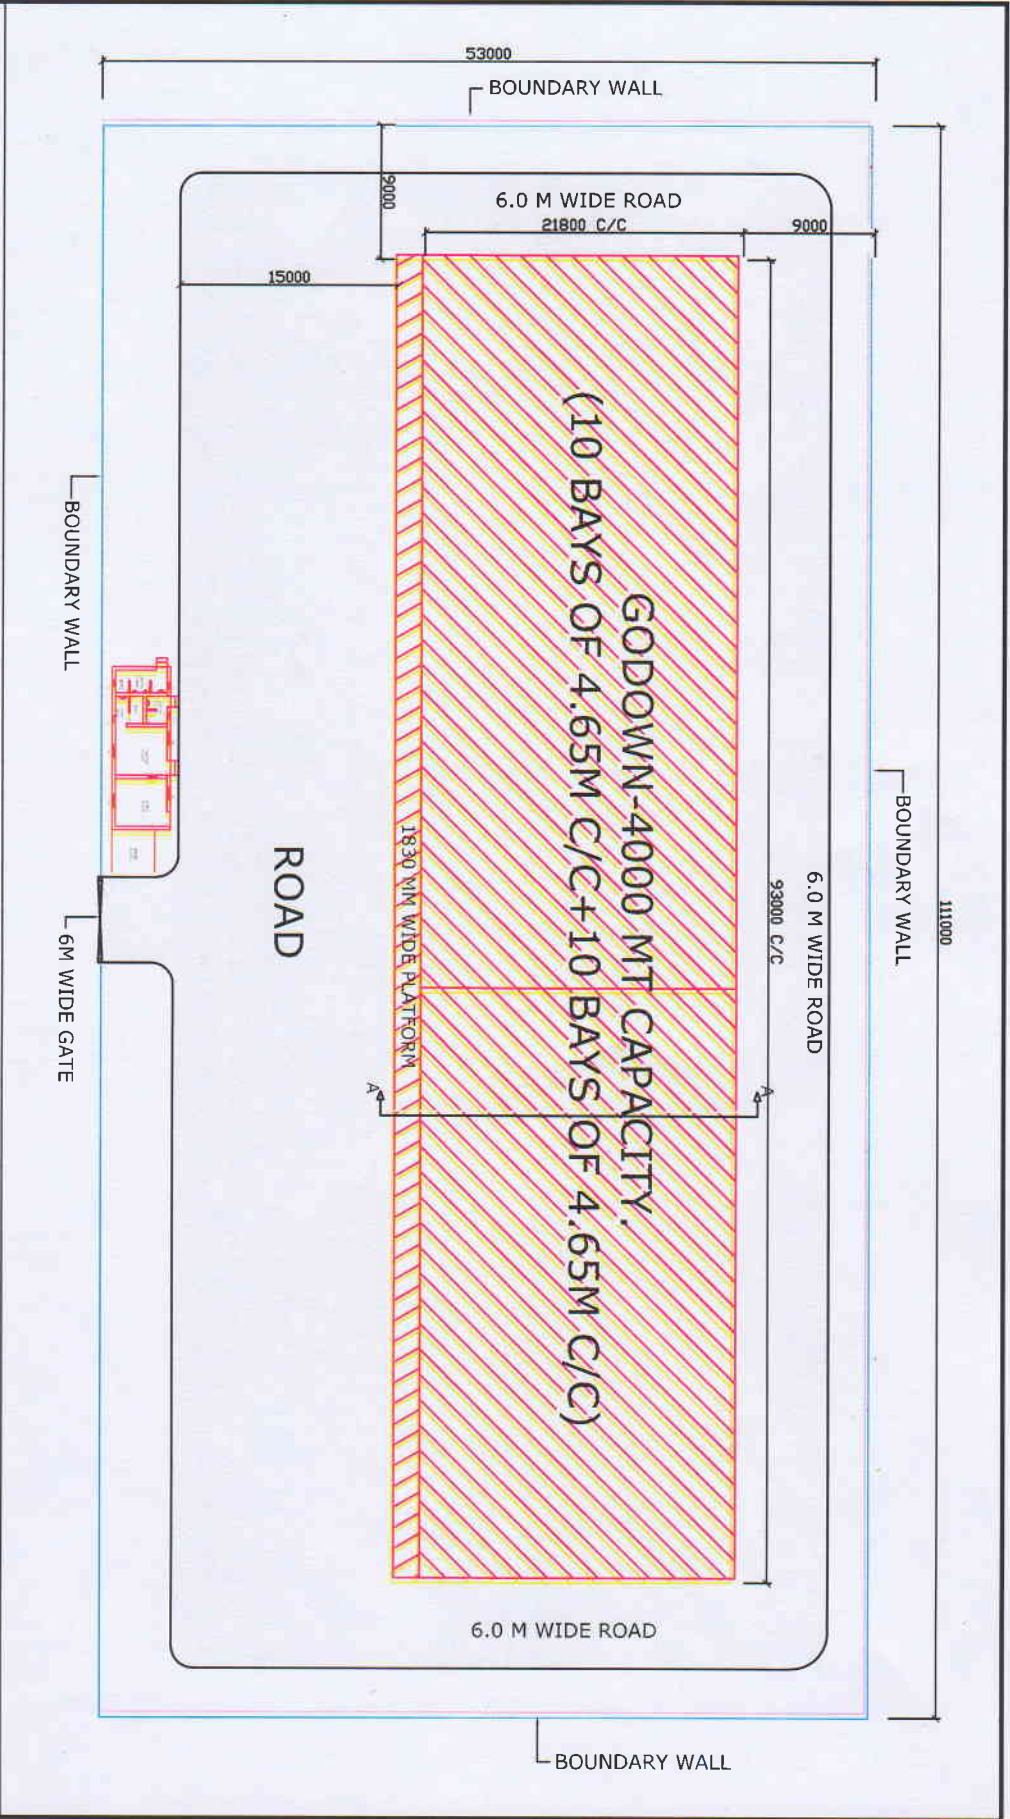

REFERENCES
 BOUNDARY WALL SHOWN THUS
 EXISTING GODDOWNS SHOWN THUS
 EXISTING ROADS SHOWN THUS
 EXISTING ANCILLIARY BLDGS.



NOTES
 1. FOR SECTION- AA REFER DRG.NO-CWC/LOP/MANREGS/9
 2. FOR OFFICE BLOCK DETAILS REFER DRG.NO
 CWC/LOP/MANREGS/10,11 & 12 RESPECTIVELY

APPROVED BY:-

A.K.AGARWAL
 EXECUTIVE ENGINEER

S.K.SHARMA
 SUPERINTENDING ENGINEER

CENTRAL WAREHOUSING CORPORATION	
DRG.NO:-CWC/LOP/MANREGS/6	SCALE:- NTS. DEALT:- MICRONS CHECKED:-
LAYOUT PLAN FOR 4000 MT CAPACITY GODOWN FOR IMPLEMENTATION OF NATIONAL FOOD SECURITY ACT.	
TITLE:-	PROPOSED GODDOWN OF 4000 MTC.