


Annexure 'A'

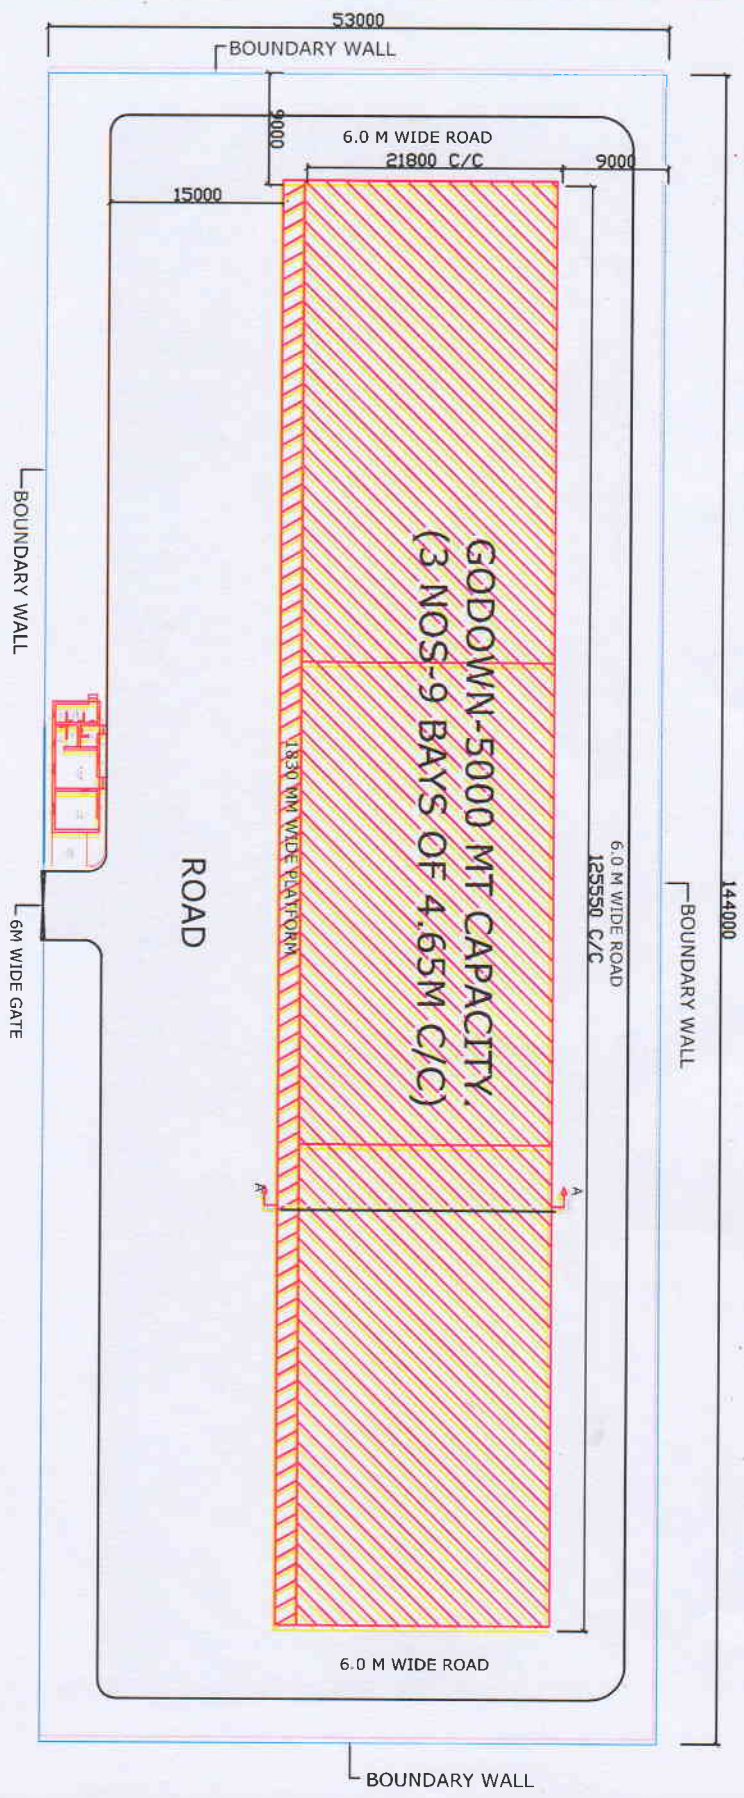

REFERENCES
BOUNDARY WALL SHOWN THUS
EXISTING GODOWNS SHOWN THUS
EXISTING ROADS SHOWN THUS
EXISTING ANCILLARY BLDGS.



NOTES
1. FOR SECTION- AA REFER DRG. NO.-CWC/LOP/MANREGS/9
2. FOR OFFICE BLOCK DETAILS REFER DRG. NO
CWC/LOP/MANREGS/10,11 & 12 RESPECTIVELY

A.K. AGARWAL
EXECUTIVE ENGINEER

S.K. SHARMA
SUPERINTENDING ENGINEER

APPROVED BY:-

CENTRAL WAREHOUSING CORPORATION	
DRG. NO.-CWC/LOP/MANREGS/7	SCALE:- MTS. DEAL:- WCDMS CHECKED:-
TITLE:- LAYOUT PLAN FOR 5000 MT CAPACITY GODOWN FOR IMPLEMENTATION OF NATIONAL FOOD SECURITY ACT. PROPOSED GODOWN OF 5000 MTC.	