


Answer 'B'

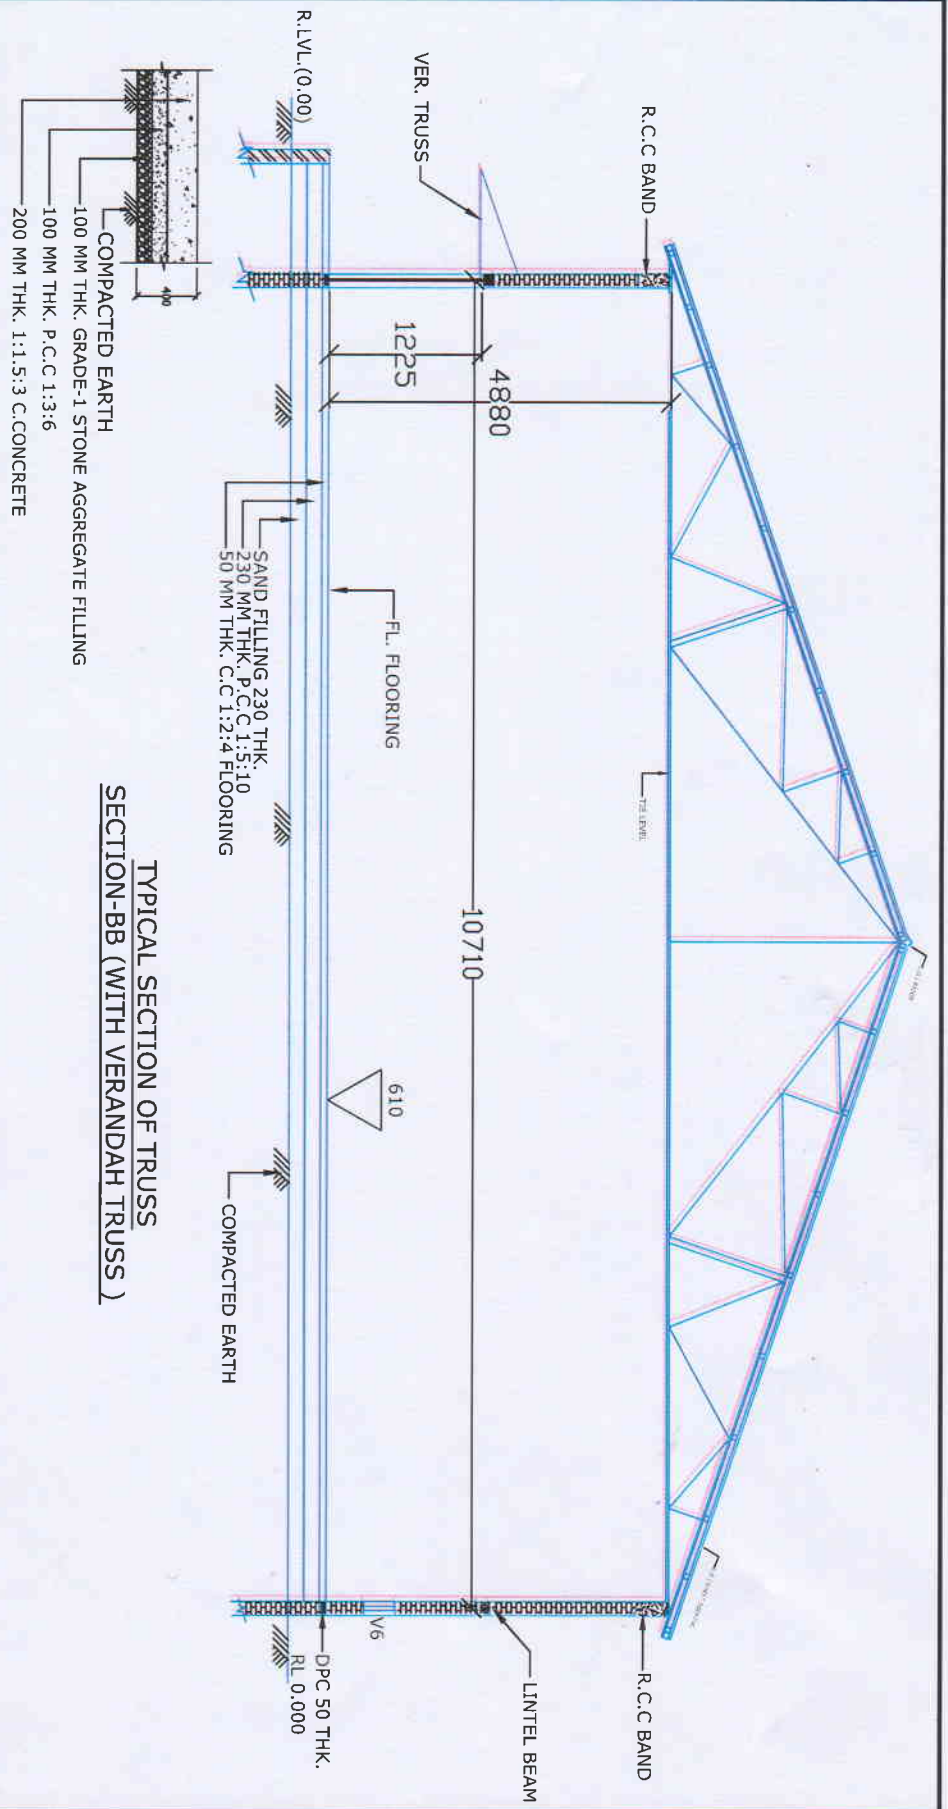

TYPICAL SECTION OF ROAD

**TYPICAL SECTION OF TRUSS
SECTION-BB (WITH VERANDAH TRUSS)**

NOTES
1. FOR LOCATION OF SECTION - BB REFER DRAWINGS FOR 300,500 & 1000 MTC.

A.K.AGARWAL
EXECUTIVE ENGINEER

S.K.SHARMA
SUPERINTENDING ENGINEER

APPROVED BY:-

CENTRAL WAREHOUSING CORPORATION	
DRG.NO-CWC/LOP/MANREGS/8	SCALE:- NTS.
	DEALT:- WEIGONS
	CHECKED:-
SECTIONAL DETAIL FOR GODOWN FOR 10.710M C/C IMPLEMENTATION OF NATIONAL FOOD SECURITY ACT.	
TITLE:- PROPOSED GODOWN SECTION-BB	