


*Arora*

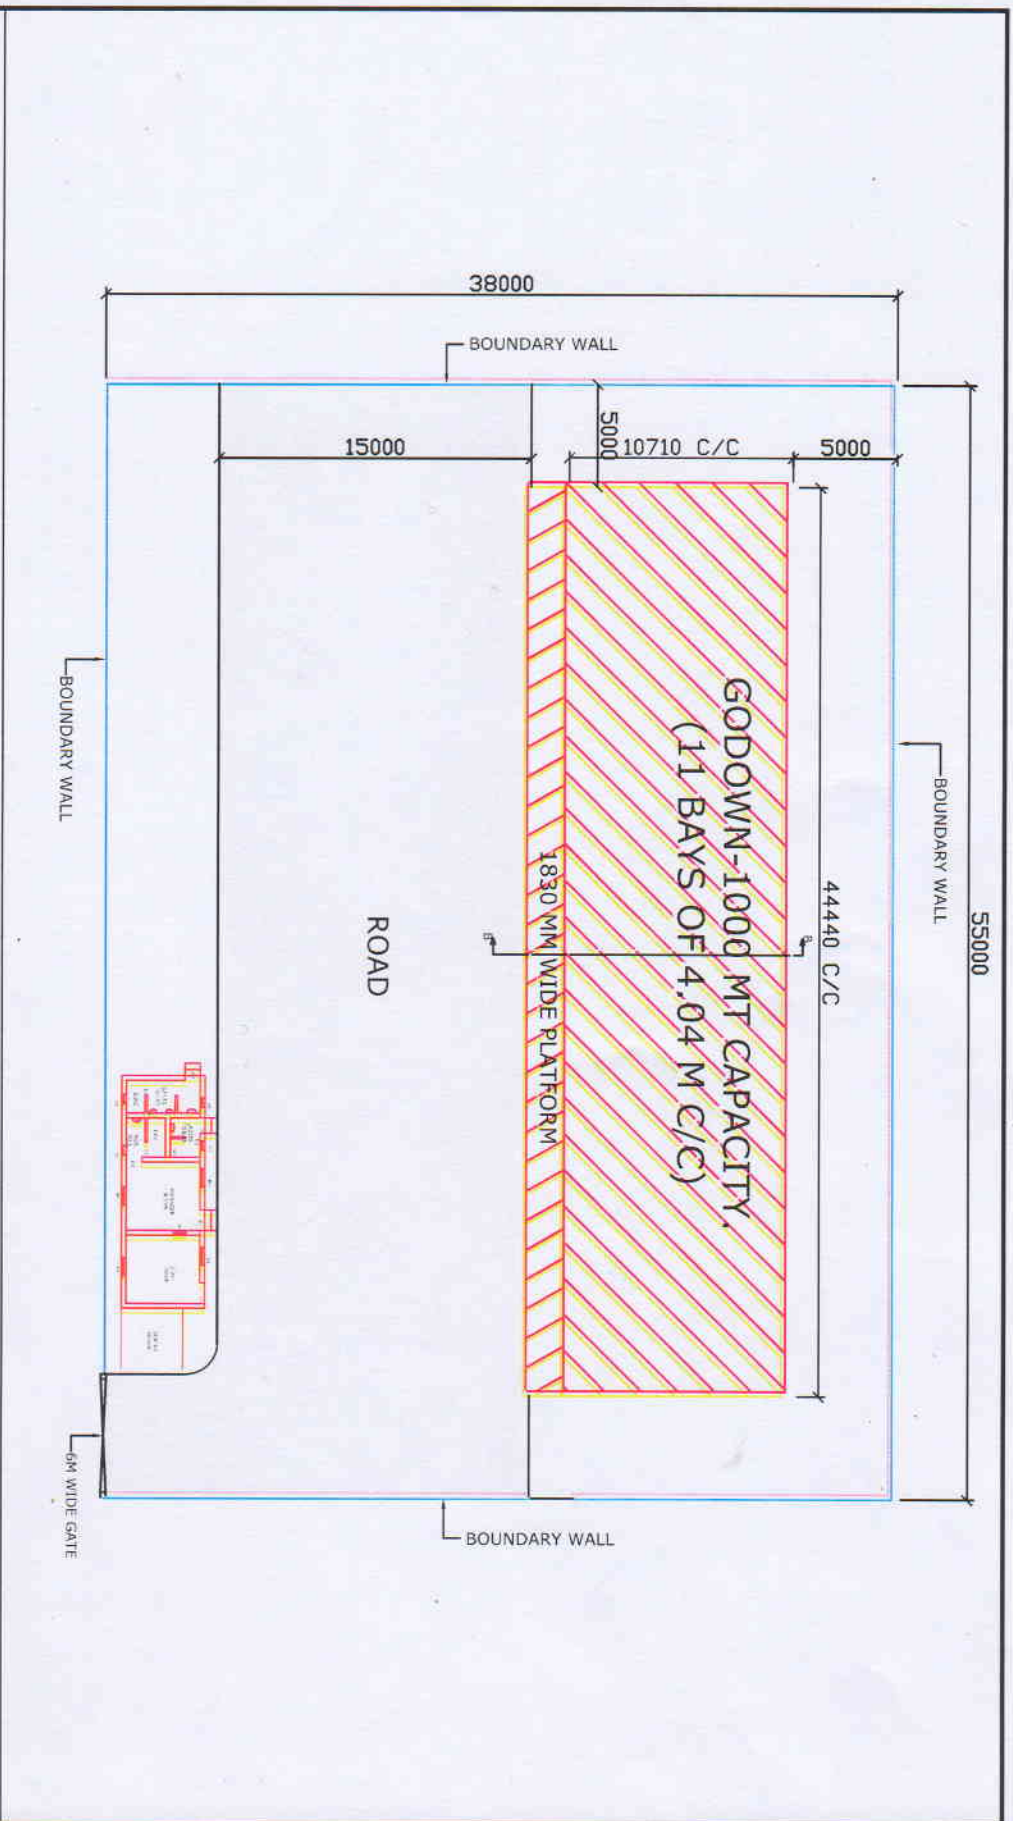

REFERENCES  
 1. BOUNDARY WALL SHOWN THUS  
 2. EXISTING GODDOWNS SHOWN THUS  
 3. EXISTING ROADS SHOWN THUS  
 4. EXISTING ANCILLARY BLDGS.



NOTES

1. FOR SECTION- BB REFER DRGAND-CVC/LDP/MANREGS/8
2. FOR OFFICE BLDCK DETAILS REFER DRGAND CVC/LDP/MANREGS/10,11 & 12 RESPECTIVELY

A.K. AGARWAL  
 EXECUTIVE ENGINEER

S.K. SHARMA  
 SUPERINTENDING ENGINEER

APPROVED BY:-

<b>CENTRAL WAREHOUSING CORPORATION</b>	
DRG. NO.-CWC/LDP/MANREGS/3	SCALE:- NTS.
	DEALT:- WEEDNS
	CHECKED:-
LAYOUT PLAN FOR 1000 MT CAPACITY GODDOWN FOR IMPLEMENTATION OF NATIONAL FOOD SECURITY ACT.	
TITLE:-	
PROPOSED GODDOWN OF 1000 MTC.	