


Amravar

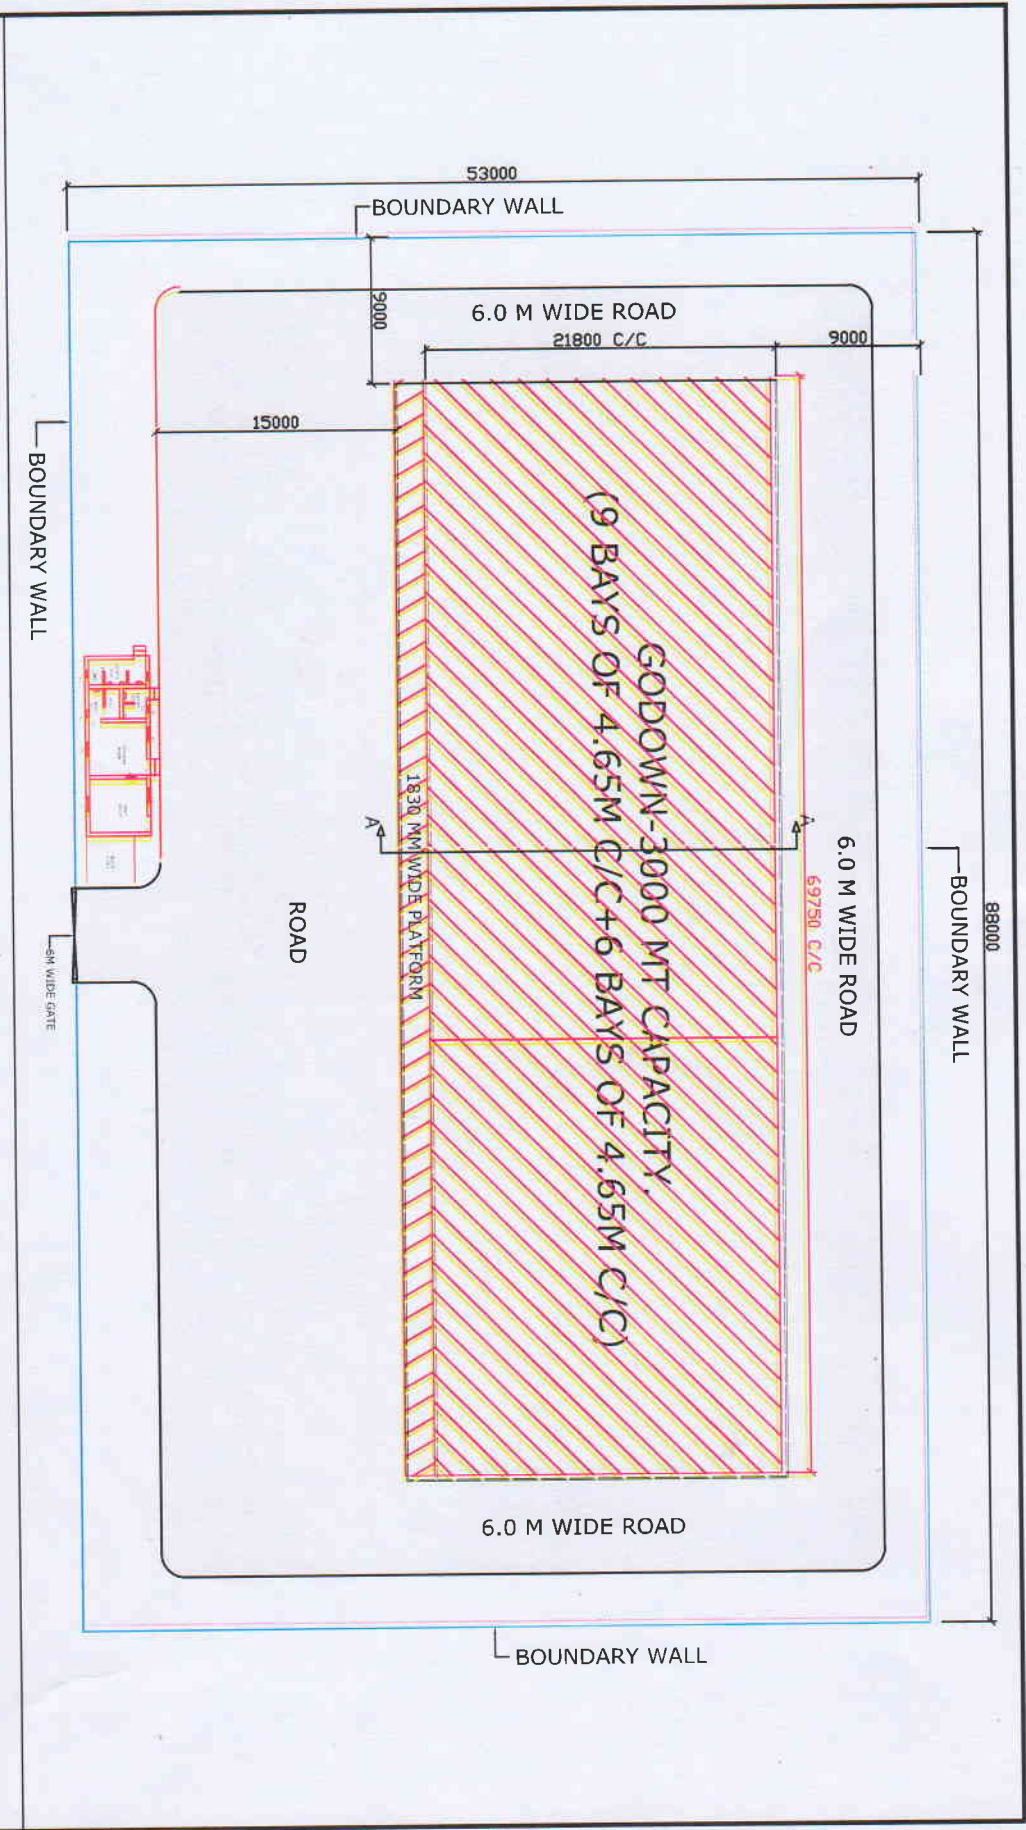

REFERENCES
 BOUNDARY WALL SHOWN THUS
 EXISTING GODDOWNS SHOWN THUS
 EXISTING ROADS SHOWN THUS
 EXISTING ANCILLIARY BLDGS.



NOTES

1. FOR SECTION-AA REFER DRG.NO-CWC/LOP/MANREGS/9
2. FOR OFFICE BLOCK DETAILS REFER DRG.NO CWC/LOP/MANREGS/10,11 & 12 RESPECTIVELY

APPROVED BY:-
 A.K.AGARWAL
 EXECUTIVE ENGINEER
 S.K.SHARMA
 SUPERINTENDING ENGINEER

CENTRAL WAREHOUSING CORPORATION	
DRG.NO:-CWC/LOP/MANREGS/5	SCALE:- NTS.
	DEALT:- WECONS
	CHECKED:-
LAYOUT PLAN FOR 3000 MT CAPACITY GODOWN FOR IMPLEMENTATION OF NATIONAL FOOD SECURITY ACT.	
TITLE:- PROPOSED GODOWN OF 3000 MTC.	