


Approved: C-1

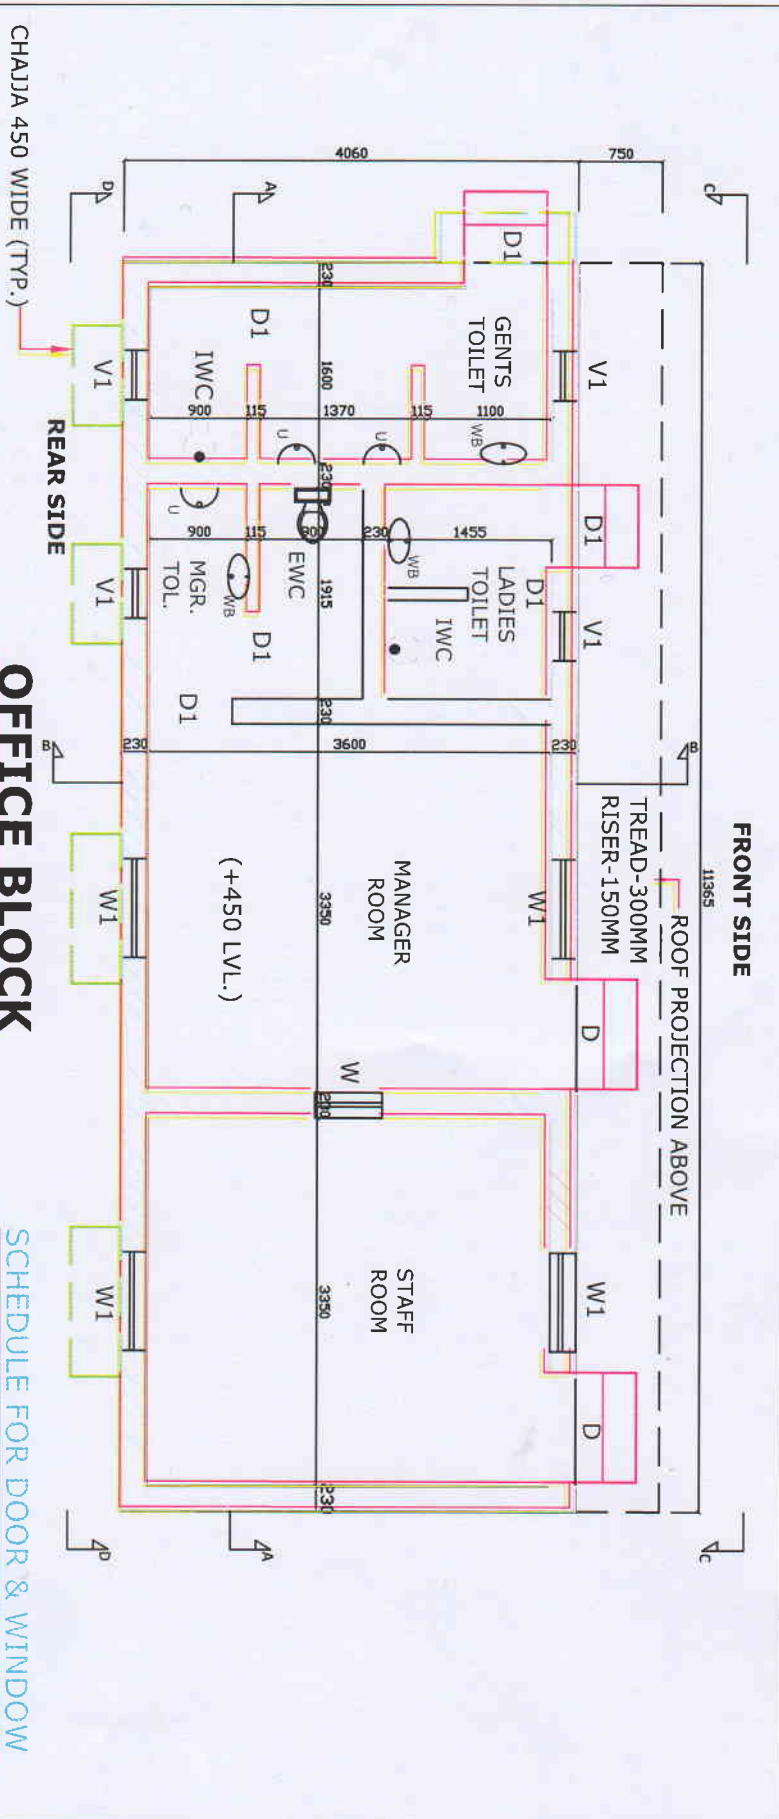

NOTE:-
1. ALL 115 THK. WALLS ARE UPTO 2100 HEIGHT ONLY TYP.

NOTE:-

1. THIS DRAWING IS DEVELOPED FOR ORDINARY SOIL.
2. SEPTIC TANK & SOAK PIT ARE TO BE PROVIDED AS PER SITE CONDITIONS.
3. IN CASE OF ANY DISCREPANCY FOUND IN THIS DRAWING SAME MAY BE BROUGHT TO BE NOTICE OF CORP.OFFICE.
4. AN ALL AROUND PLINTH PROTECTION OF 450 MM SHALL BE PROVIDED
5. 'WB' - DENOTES WASHBASIN
'EWC' - DENOTES EUROPEAN WC
'IWC' - DENOTES INDIAN WC
'U' - DENOTES URINAL

OFFICE BLOCK

SCHEDULE FOR DOOR & WINDOW

TYPE	DESCRIPTION	SIZE	QTY LVL.	REMARKS
D	DOOR	1000x2100	-	-
D1	DOOR	750x2100	-	-
W	WINDOW	1000x1000	900	-
W1	WINDOW	900x1350	750	-
V1	VENTILATOR	450x450	1650	-

A.K AGARWAL
EXECUTIVE ENGINEER

S.K SHARMA
SUPERINTENDING ENGINEER

APPROVED BY:-

CENTRAL WAREHOUSING CORPORATION

DRG. NO-CWC/LOP/MANREGS/10

SCALE:- NTS

DEALT:- WFGONS

CHECKED:-

DETAILS FOR OFFICE BLOCK.

IMPLEMENTATION OF NATIONAL FOOD SECURITY ACT.

TITLE:-

PROPOSED OFFICE BLOCK