


10-24

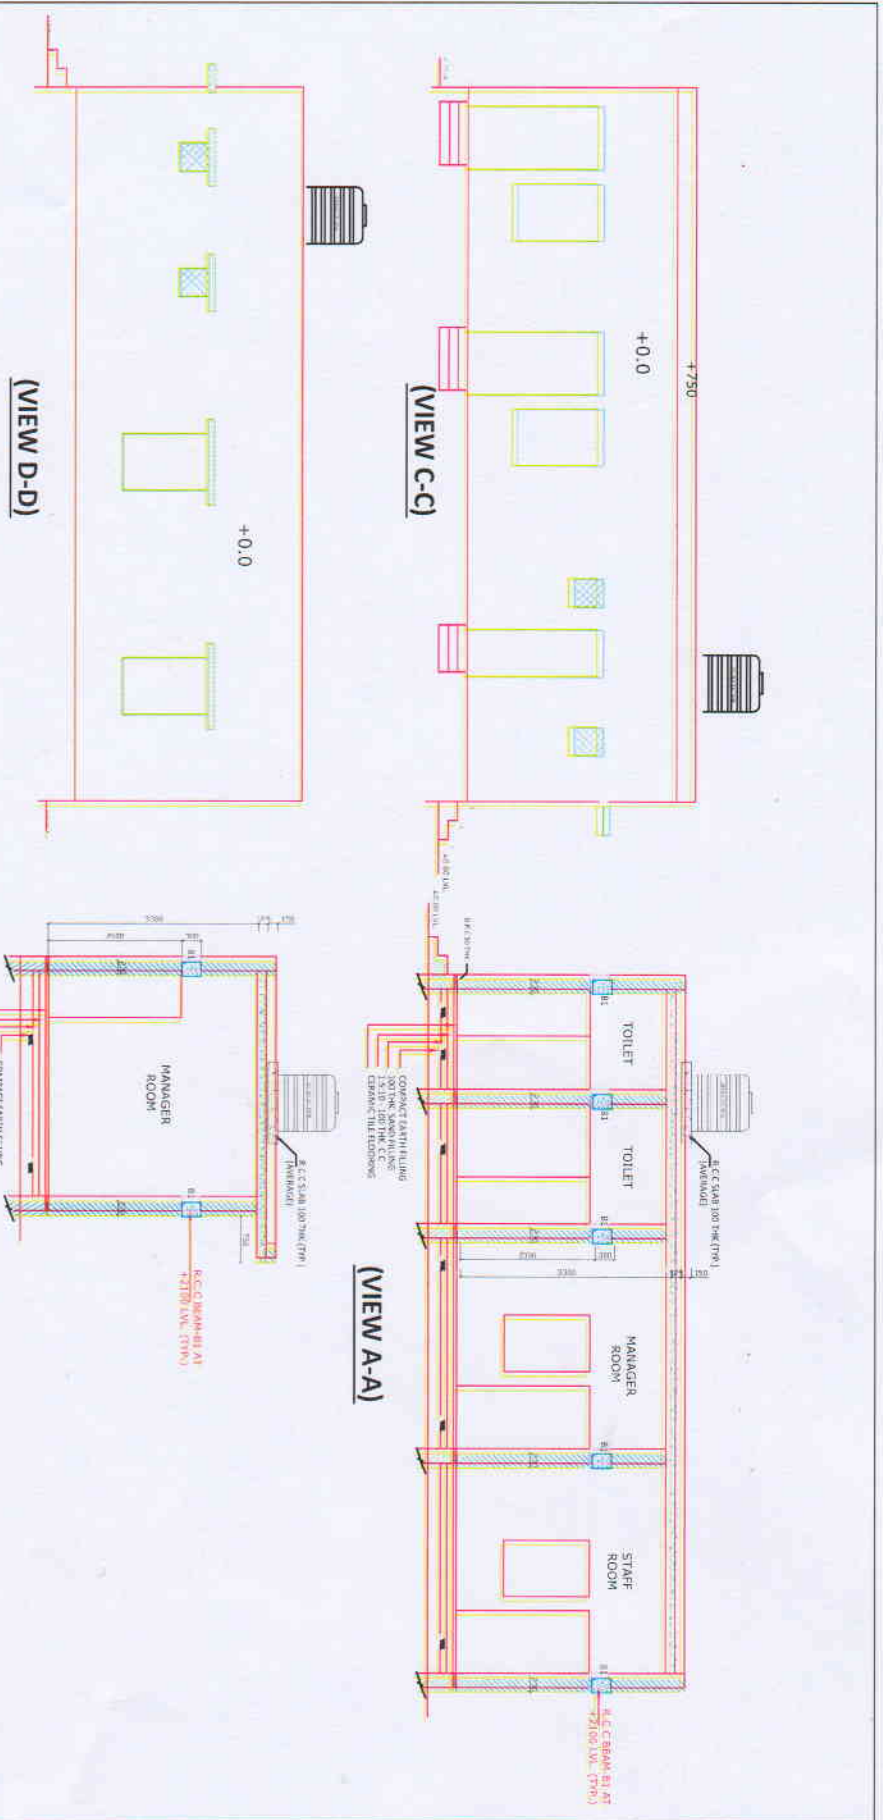

CENTRAL WAREHOUSING CORPORATION	
DRG. NO.-CW/C/LOP/MANREGS/11	SCALE:- N.T.S.
APPROVED BY:-	DEALT:- WEGONS
A. K. AGARWAL EXECUTIVE ENGINEER	CHECKED:-
S. K. SHARMA SUPERINTENDING ENGINEER	TITLE:-
PROPOSED OFFICE BLOCK ELEVATION	
SECTIONAL DETAIL FOR GODOWN FOR 10.710M C/C IMPLEMENTATION OF NATIONAL FOOD SECURITY ACT.	