



Am and B'

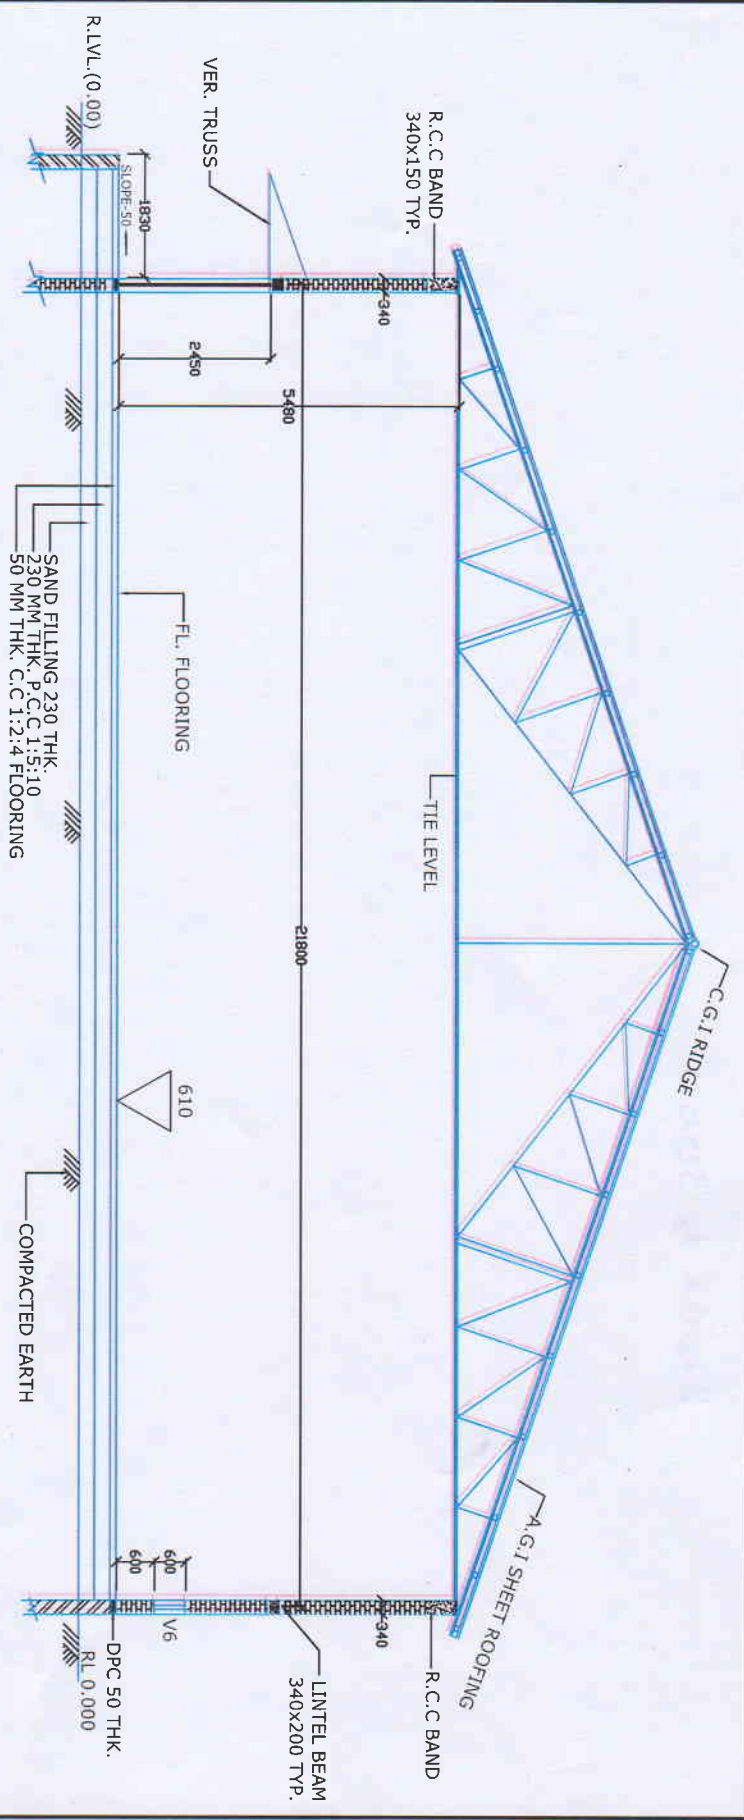

**TYPICAL SECTION OF TRUSS
SECTION-AA (WITH VERANDAH TRUSS)**

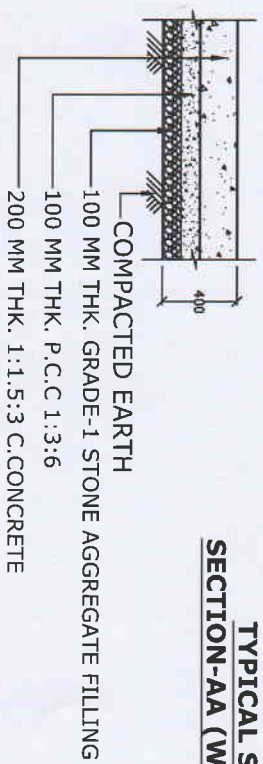

TYPICAL SECTION OF ROAD

NOTES
1. FOR LOCATION OF SECTION - AA REFER DRAWINGS FOR 2000,3000,4000 & 5000 MTC.

A.K. AGARWAL EXECUTIVE ENGINEER	S.K. SHARMA SUPERINTENDING ENGINEER
------------------------------------	--

APPROVED BY:-

CENTRAL WAREHOUSING CORPORATION	
DRG. NO-CWC/LOP/MANREGS/9	SCALE:- NTS. DEALT:- WEIGONS CHECKED:-
SECTIONAL DETAIL FOR GODDOWN FOR 21.80M C/C IMPLEMENTATION OF NATIONAL FOOD SECURITY ACT.	
TITLE:- PROPOSED GODDOWN SECTION-AA	